


①	MILE POST		HIGHWAY	STLP-880D-001	ALIGNMENT SHEET INDEX PAGE NO.		LANDMARK
○	PROPOSED M&R FACILITY		MAJOR ROAD		ALIGNMENT SHEET INDEX		WATERBODY
	PROPOSED MLV		LOCAL ROAD		CITY AREA		COUNTY BOUNDARY
	EXISTING LINE 880 20-INCH DIAMETER PIPELINE		RAILROAD		PARK		STATE BOUNDARY
	LINE 880 20-INCH DIAMETER RELOCATION						

MAPS COMPILED UTILIZING ESRI BASEMAP.

SPIRE STL PIPELINE

ALIGNMENT SHEET INDEX

EXISTING LINE 880 20 INCH DIAMETER PIPELINE AND 20-INCH DIAMETER RELOCATION

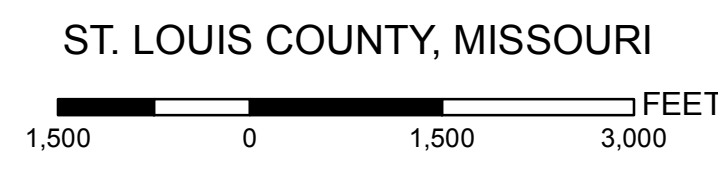

ABSOLUTE SCALE:
1:18,000

REFERENCE SCALE:
1 IN = 1,500 FEET

PREPARED FOR

Spire STL Pipeline

PREPARED BY

M M

MOTT MACDONALD

DRAWN BY:	NDK 12/16/2016
CHECKED BY:	KPW 12/19/2016
ENG. APPROVAL:	DG 12/19/2016
APPROVED BY:	JW 12/19/2016
REV. DATE:	01/2017
REVISION:	1
DESC:	ISSUE FOR FERC
DWG. NO:	STLP-ASI-004


© Spire STL Pipeline, LLC. All rights reserved. This map was prepared using ESRI BaseMap data. The information shown on this map is for informational purposes only and does not constitute a contract or offer of any kind. The user assumes all responsibility for the use of this information.



LOCATION MAP
SCALE: N.T.S.



M.P.
0.1

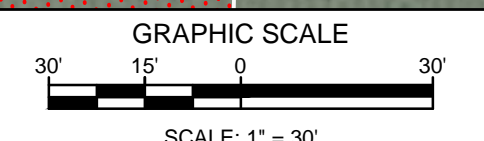


REFERENCE DRAWINGS		REFERENCE DRAWINGS		REVISIONS				REVISIONS				APPROVALS										
DWG. NO.	TITLE	DWG. NO.	TITLE	NO.	REVISIONS	DATE	DRAWN	CK	APPR	NO.	REVISIONS	DATE	DRAWN	CK	APPR	DRAWN BY	DATE	ENG. APPROVAL	DATE	CLIENT APPROVAL	DATE	
STLP-SS-002	LACLEDE/LANGE DELIVERY STATION			1	ISSUE FOR FERC	01/2017										SG	10/2016	DGG	10/2016			
STPL-A-068	ALIGNMENT SHEET															EB	10/2016	JEV	10/2016			

PREPARED FOR
Spire
STL Pipeline


PREPARED BY
MOTT MACDONALD

SPIRE STL PIPELINE PROJECT
EXISTING LINE 880 20-INCH DIAMETER PIPELINE
SITE SPECIFIC PLAN
ST LOUIS COUNTY, MISSOURI

SPANISH LAKE TOWNSHIP,
ST LOUIS COUNTY, MISSOURI

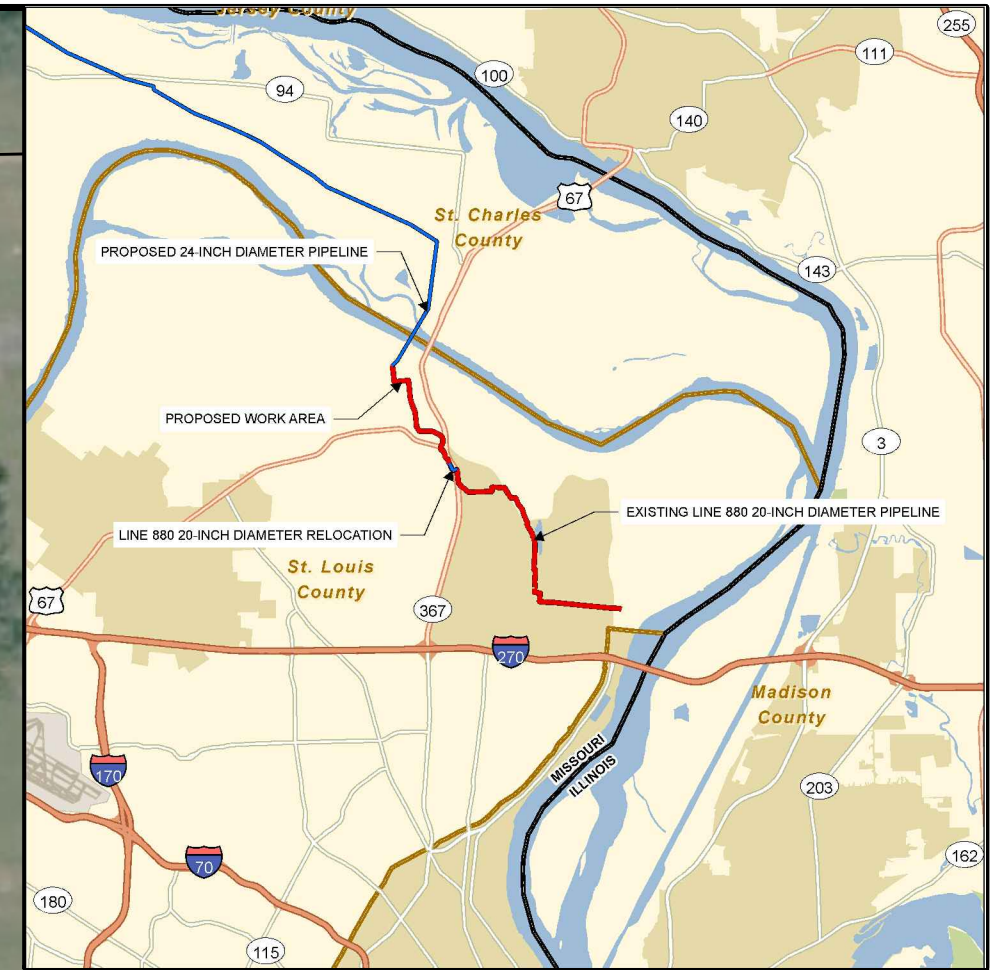


DISCONNECT AND CAP SERVICE TAP BEFORE HYDROTEST OF LINE 880; RECONNECT PRIOR TO PUTTING LINE 880 BACK IN SERVICE

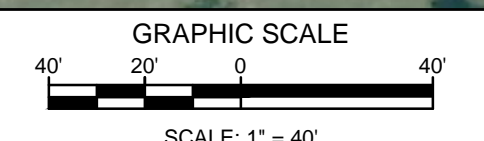



REFERENCE DRAWINGS		REFERENCE DRAWINGS		REVISIONS				REVISIONS				APPROVALS				PREPARED FOR Spire STL Pipeline	PREPARED BY M MOTT MACDONALD	SPIRE STL PIPELINE PROJECT	
DWG. NO.	TITLE	DWG. NO.	TITLE	NO.	REVISIONS	DATE	DRAWN	CK	APPR	NO.	REVISIONS	DATE	DRAWN	CK	APPR			DATE	DATE
				1	ISSUE FOR FERC	01/2017												EXISTING LINE 880 20-INCH DIAMETER PIPELINE SITE SPECIFIC PLAN ST LOUIS COUNTY, MISSOURI	

SPANISH LAKE TOWNSHIP,
ST LOUIS COUNTY, MISSOURI

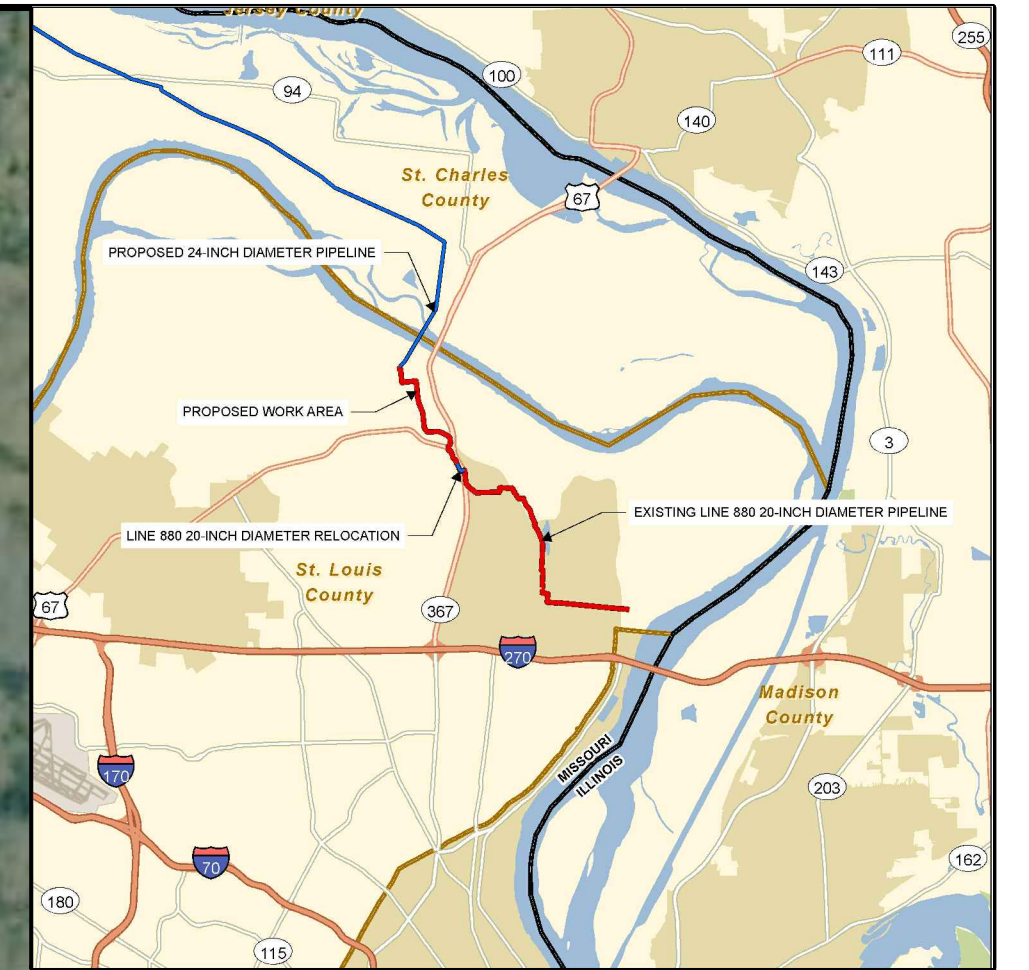




REFERENCE DRAWINGS		REFERENCE DRAWINGS		REVISIONS				REVISIONS				APPROVALS				PREPARED FOR Spire STL Pipeline	PREPARED BY MOTT MACDONALD	PROJECT SPIRE STL PIPELINE PROJECT	
DWG. NO.	TITLE	DWG. NO.	TITLE	NO.	REVISIONS	DATE	DRAWN	CK	APPR	NO.	REVISIONS	DATE	DRAWN	CK	APPR				DATE
				1	ISSUE FOR FERC	01/2017													
												DRAWN BY: SG, DATE: 10/2016		ENG. APPROVAL: DGG, DATE: 10/2016		CLIENT APPROVAL: []		SCALE: []	
												CHECKED BY: EB, DATE: 10/2016		P.M. APPROVAL: JEJ, DATE: 10/2016		FILENAME: STLP-880D-003		TYPE: ACAD	

SPANISH LAKE TOWNSHIP,
ST LOUIS COUNTY, MISSOURI

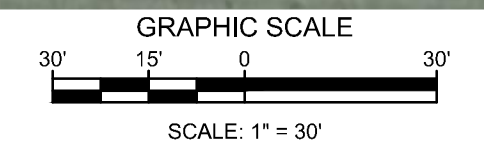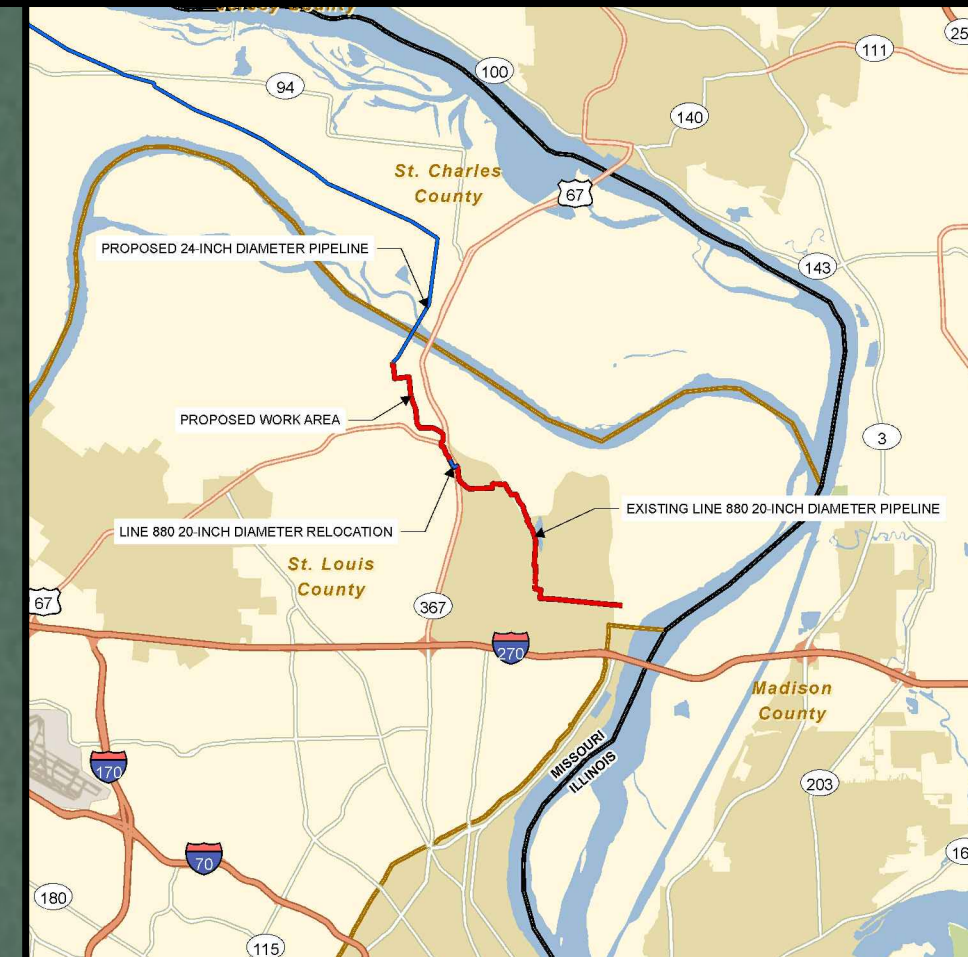


REFERENCE DRAWINGS		REFERENCE DRAWINGS		REVISIONS				REVISIONS				APPROVALS				PREPARED FOR Spire STL Pipeline	PREPARED BY MOTT MACDONALD	PROJECT SPIRE STL PIPELINE PROJECT
DWG. NO.	TITLE	DWG. NO.	TITLE	NO.	REVISIONS	DATE	DRAWN	CK	APPR	NO.	REVISIONS	DATE	DRAWN	CK	APPR			
				1	ISSUE FOR FERC	01/2017												


EXISTING LINE 880 20-INCH DIAMETER PIPELINE
SITE SPECIFIC PLAN
ST LOUIS COUNTY, MISSOURI

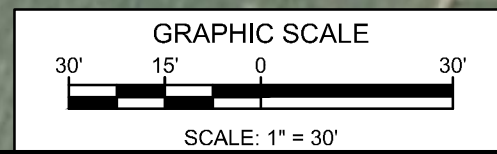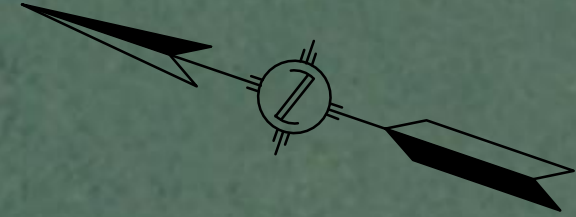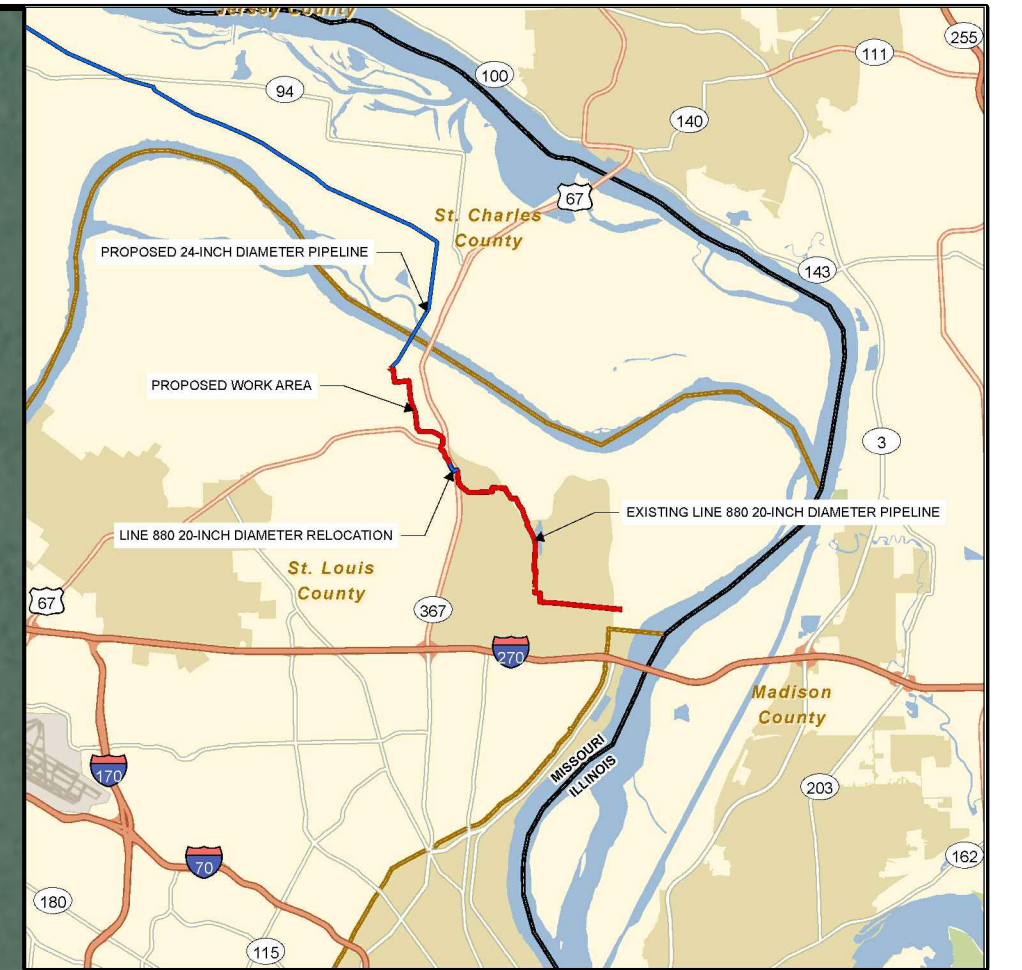

REFERENCE DRAWINGS		REFERENCE DRAWINGS		REVISIONS				REVISIONS				APPROVALS				PREPARED FOR Spire STL Pipeline	PREPARED BY MOTT MACDONALD	PROJECT SPIRE STL PIPELINE PROJECT EXISTING LINE 880 20-INCH DIAMETER PIPELINE SITE SPECIFIC PLAN ST LOUIS COUNTY, MISSOURI				
DWG. NO.	TITLE	DWG. NO.	TITLE	NO.	REVISIONS	DATE	DRAWN	CK	APPR	NO.	REVISIONS	DATE	DRAWN	CK	APPR				DRAWN BY	DATE	ENG. APPROVAL	DATE
				1	ISSUE FOR FERC	01/2017											AK	10/2016	DGG	10/2016		
																	EB	10/2016	JEV	10/2016		

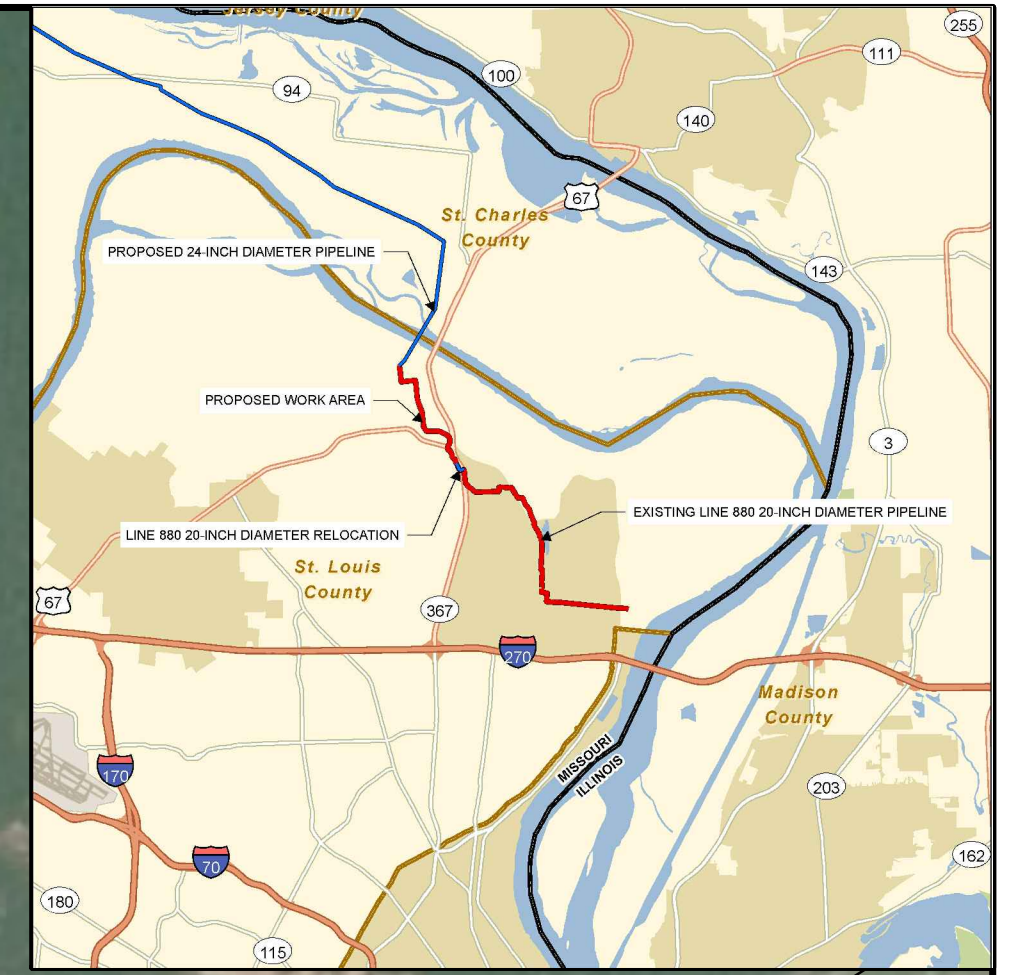


LOCATION MAP
SCALE: N.T.S.

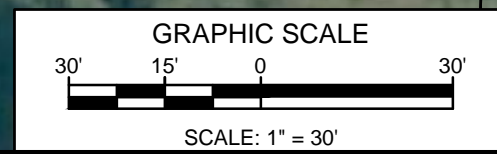


REFERENCE DRAWINGS				REVISIONS				REVISIONS				APPROVALS				PREPARED FOR Spire STL Pipeline	PREPARED BY MOTT MACDONALD	PROJECT SPIRE STL PIPELINE PROJECT
DWG. NO.	TITLE	DWG. NO.	TITLE	NO.	REVISIONS	DATE	DRAWN	CK	APPR	NO.	REVISIONS	DATE	DRAWN	CK	APPR			
				1	ISSUE FOR FERC	01/2017												

EXISTING LINE 880 20-INCH DIAMETER PIPELINE
SITE SPECIFIC PLAN
ST LOUIS COUNTY, MISSOURI

SPANISH LAKE TOWNSHIP,
ST LOUIS COUNTY, MISSOURI

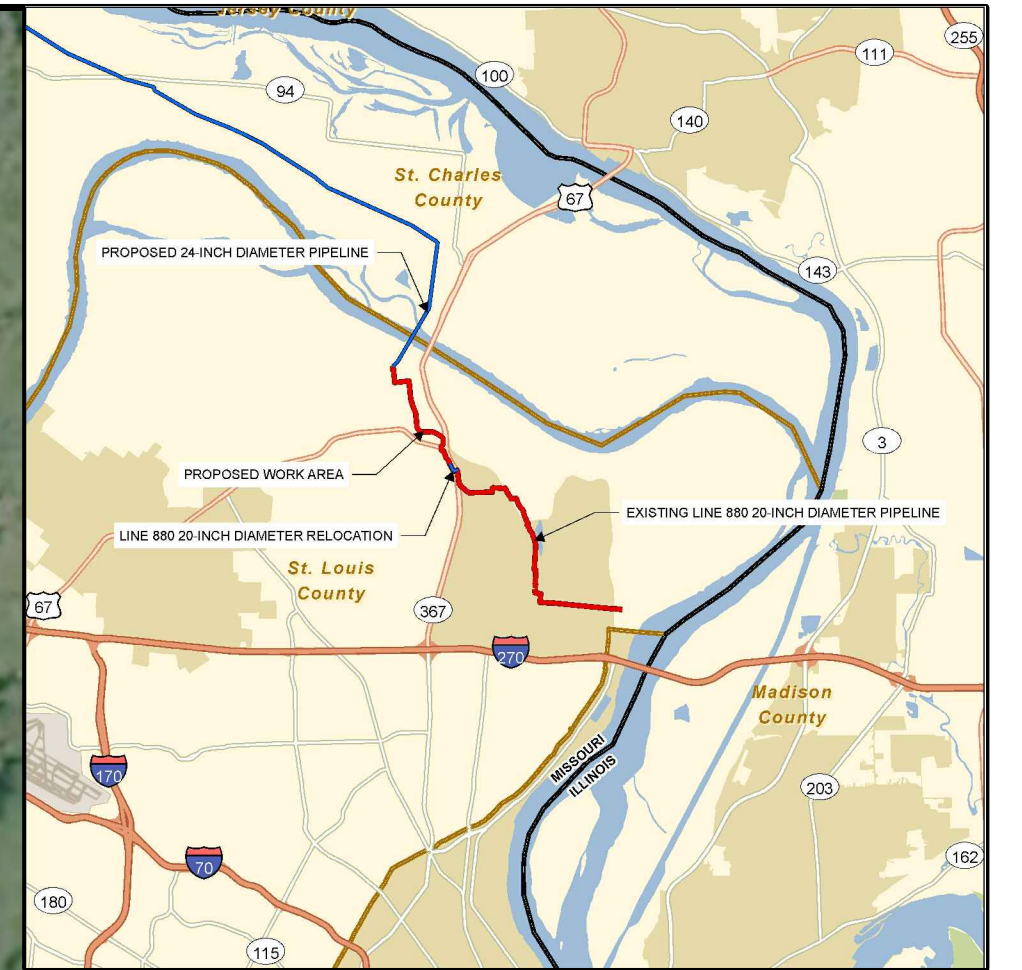


LOCATION MAP
SCALE: N.T.S.

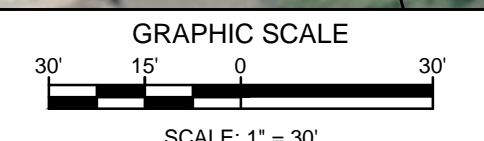

REFERENCE DRAWINGS		REFERENCE DRAWINGS		REVISIONS				REVISIONS				APPROVALS				PREPARED FOR Spire STL Pipeline	PREPARED BY M MOTT MACDONALD	PROJECT SPIRE STL PIPELINE PROJECT EXISTING LINE 880 20-INCH DIAMETER PIPELINE SITE SPECIFIC PLAN ST LOUIS COUNTY, MISSOURI				
DWG. NO.	TITLE	DWG. NO.	TITLE	NO.	REVISIONS	DATE	DRAWN	CK	APPR	NO.	REVISIONS	DATE	DRAWN	CK	APPR				DRAWN BY	DATE	ENG. APPROVAL	DATE
				1	ISSUE FOR FERC	01/2017											SB	10/2016	DGG	10/2016		
																	EB	10/2016	JEV	10/2016		

SPANISH LAKE TOWNSHIP,
ST LOUIS COUNTY, MISSOURI

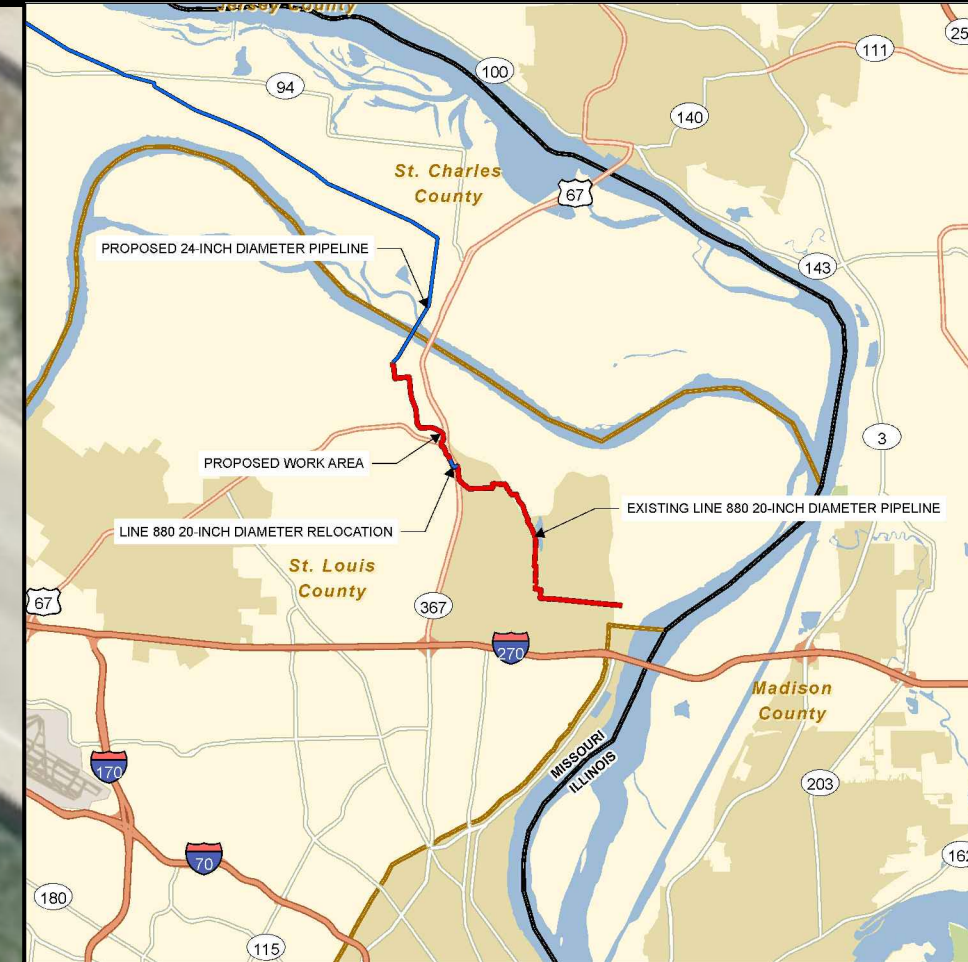

LOCATION MAP
SCALE: N.T.S.



DISCONNECT AND CAP SERVICE TAP BEFORE
HYDROTEST OF LINE 880. RECONNECT PRIOR
TO PUTTING LINE 880 BACK IN SERVICE

EXISTING LINE 880 20-INCH
DIAMETER PIPELINE

REMOVAL OF SYPHONS
AND REPLACE WITH LINE
PIPE

WETLAND WMO-DFW-001

STREAM SMO-DFW-003

STREAM SMO-DFW-004

REMOVAL OF SYPHONS
AND REPLACE WITH LINE
PIPE


STREAM SMO-DFW-007

STREAM SMO-DFW-006

STREAM SMO-DFW-005


6039.0000

6037.0000

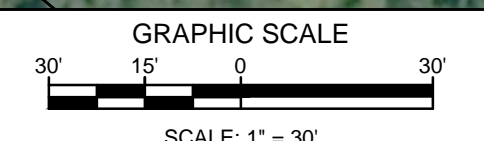

REFERENCE DRAWINGS		REFERENCE DRAWINGS		REVISIONS				REVISIONS				APPROVALS				PREPARED FOR Spire STL Pipeline	PREPARED BY MOTT MACDONALD	SPIRE STL PIPELINE PROJECT				
DWG. NO.	TITLE	DWG. NO.	TITLE	NO.	REVISIONS	DATE	DRAWN	CK	APPR	NO.	REVISIONS	DATE	DRAWN	CK	APPR			DRAWN BY	DATE	ENG. APPROVAL	DATE	CLIENT APPROVAL
				1	ISSUE FOR FERC	01/2017											JC	10/2016	DGG	10/2016		
																	EB	10/2016	JEV	10/2016		

EXISTING LINE 880 20-INCH DIAMETER PIPELINE
SITE SPECIFIC PLAN
ST LOUIS COUNTY, MISSOURI


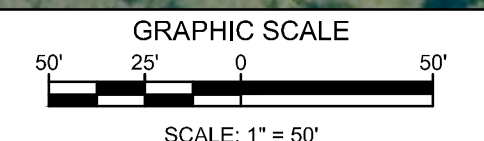


REFERENCE DRAWINGS		REFERENCE DRAWINGS		REVISIONS				REVISIONS				APPROVALS				PREPARED FOR		PREPARED BY		SPIRE STL PIPELINE PROJECT							
DWG. NO.	TITLE	DWG. NO.	TITLE	NO.	REVISIONS	DATE	DRAWN	CK	APPR	NO.	REVISIONS	DATE	DRAWN	CK	APPR	DRAWN BY	DATE	ENG. APPROVAL	DATE	CLIENT APPROVAL	DATE						
				1	ISSUE FOR FERC	01/2017										JC	10/2016	DGG	10/2016								
																EB	10/2016	JEV	10/2016								

Spire
STL Pipeline

MOTT
MACDONALD

SPIRE STL PIPELINE PROJECT
 EXISTING LINE 880 20-INCH DIAMETER PIPELINE
 SITE SPECIFIC PLAN
 ST LOUIS COUNTY, MISSOURI

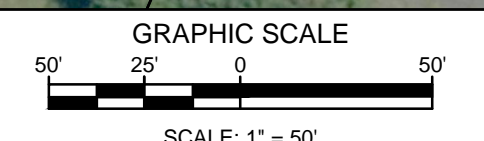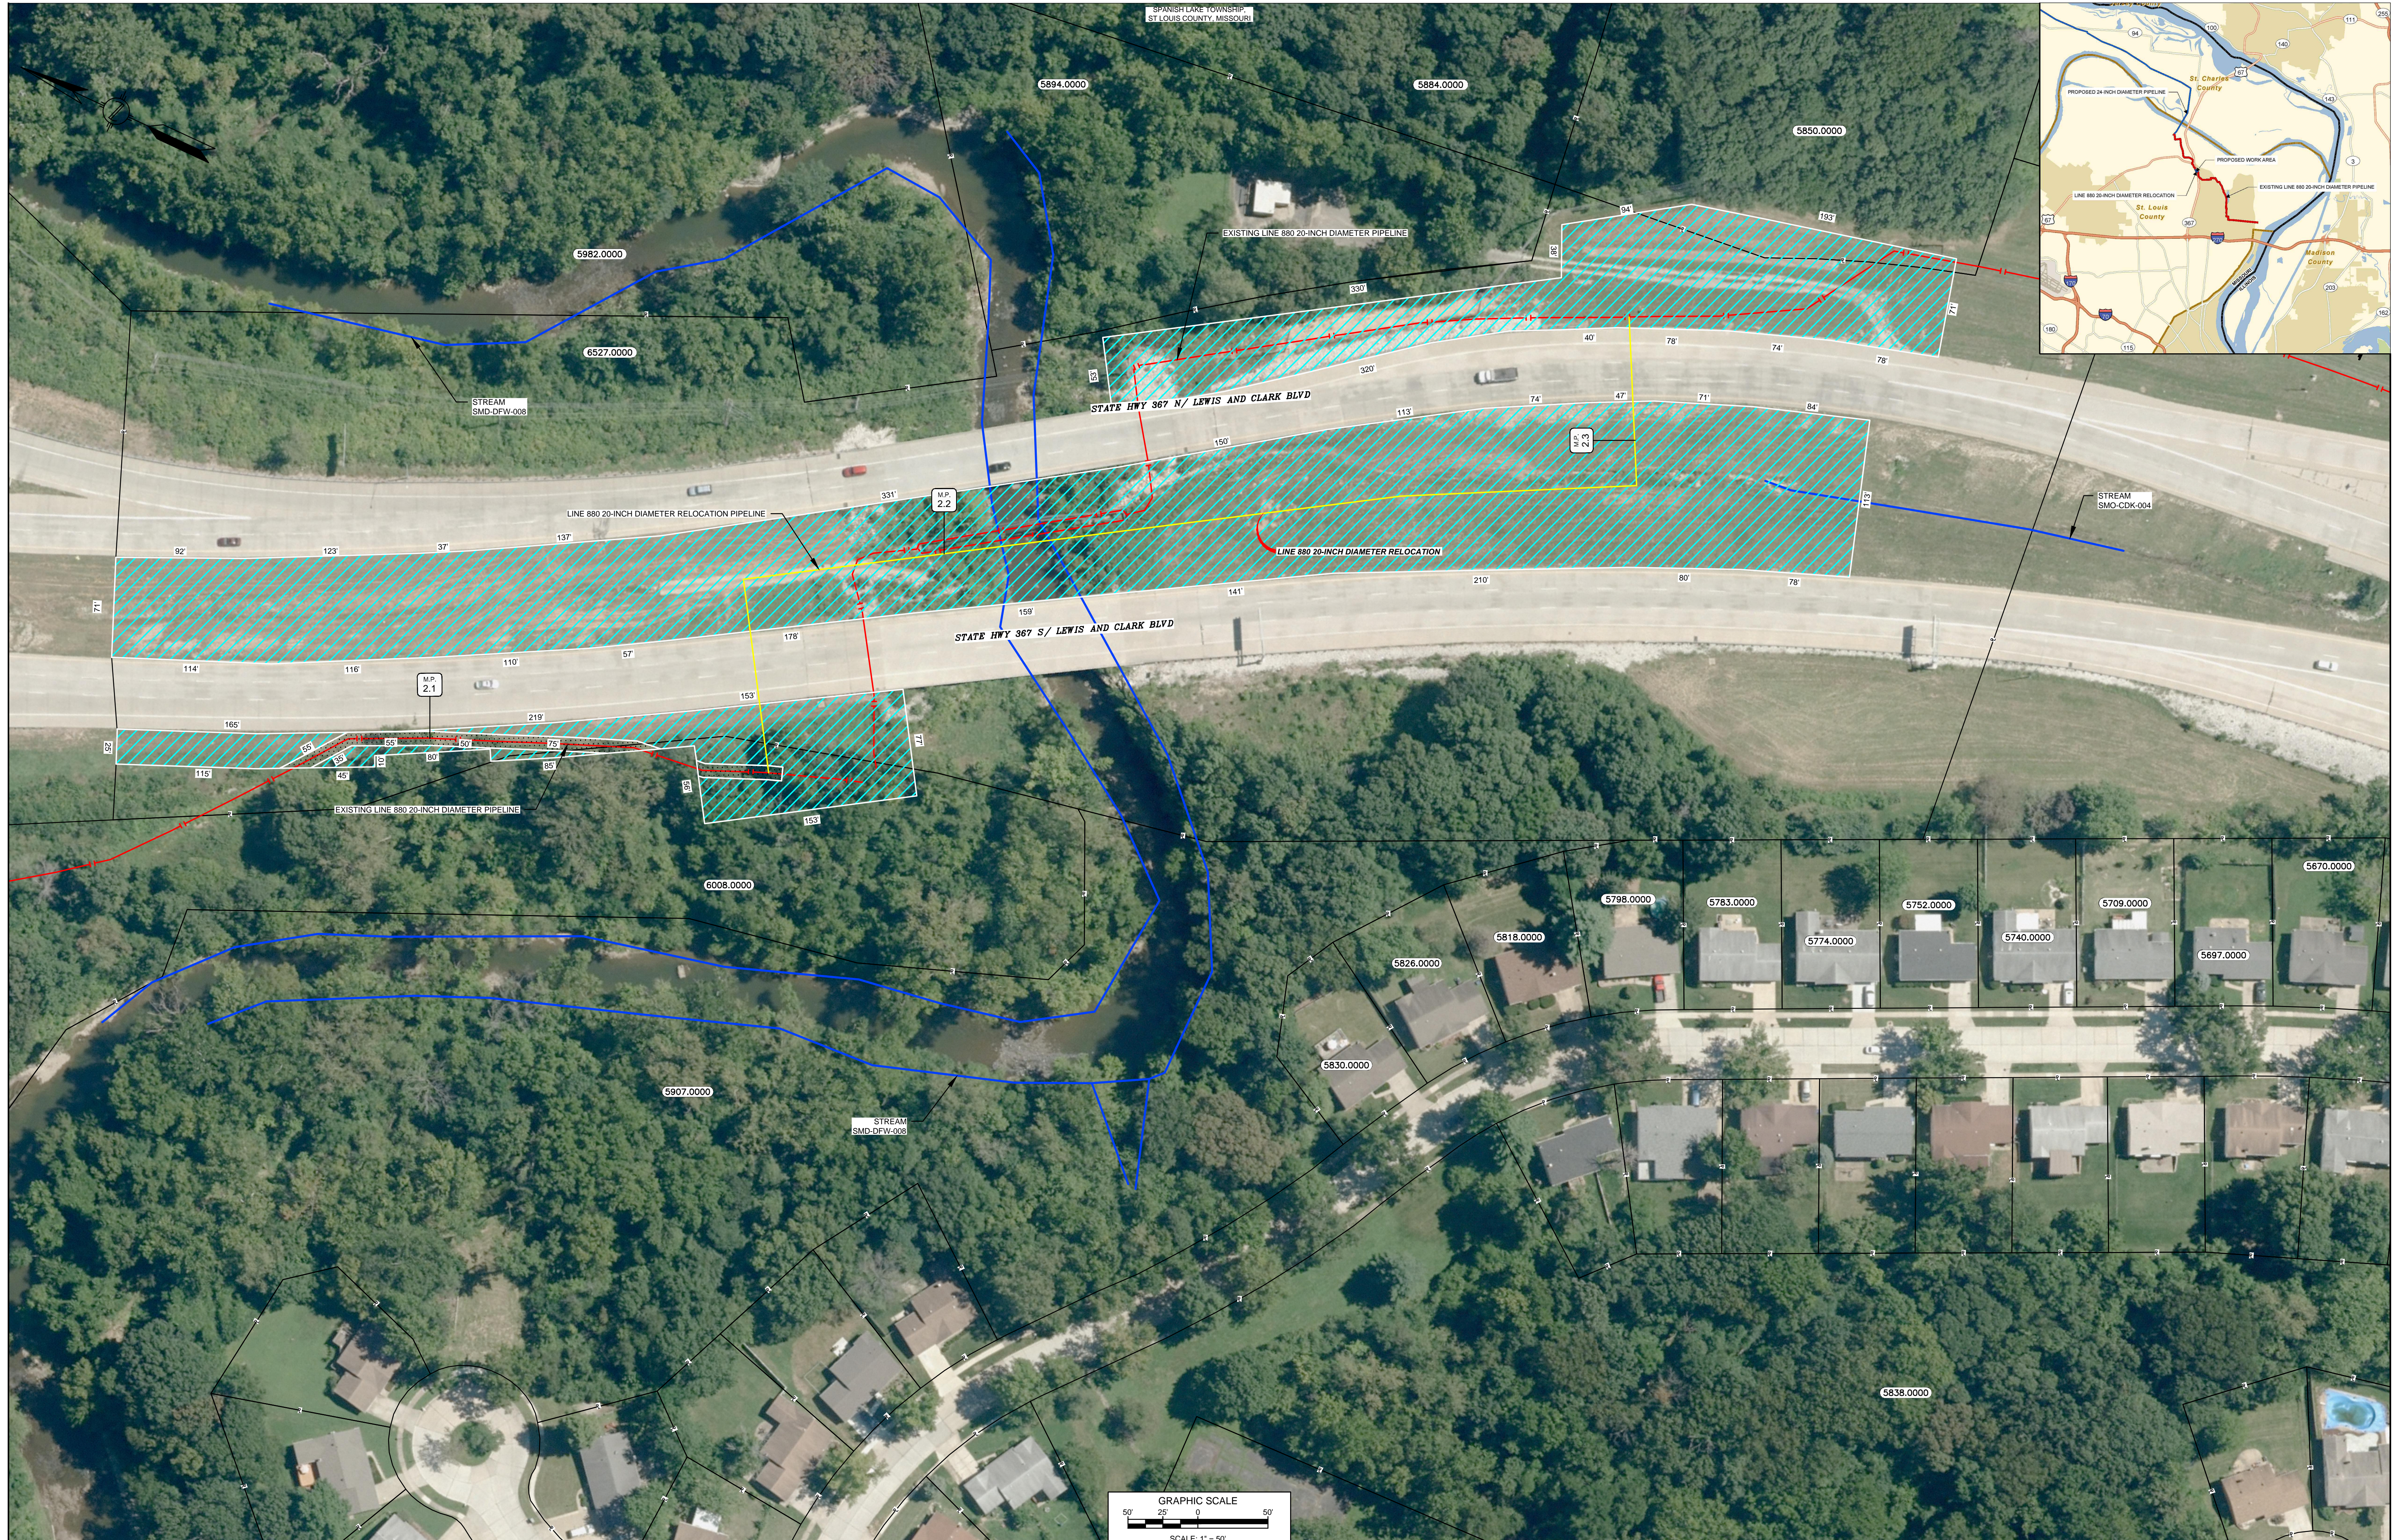


REFERENCE DRAWINGS				REVISIONS				REVISIONS				APPROVALS				PREPARED FOR Spire STL Pipeline	PREPARED BY M MOTT MACDONALD	SPIRE STL PIPELINE PROJECT EXISTING LINE 880 20-INCH DIAMETER PIPELINE SITE SPECIFIC PLAN ST LOUIS COUNTY, MISSOURI				
DWG. NO.	TITLE	DWG. NO.	TITLE	NO.	REVISIONS	DATE	DRAWN	CK	APPR	NO.	REVISIONS	DATE	DRAWN	CK	APPR				DRAWN BY	DATE	ENG. APPROVAL	DATE
				1	ISSUE FOR FERC	01/2017											JC		DGG			
																	EB		JEW			

SCALE: 1" = 50'

FILENAME: STLP-880D-010
TYPE: ACAD

SPANISH LAKE TOWNSHIP,
ST LOUIS COUNTY, MISSOURI

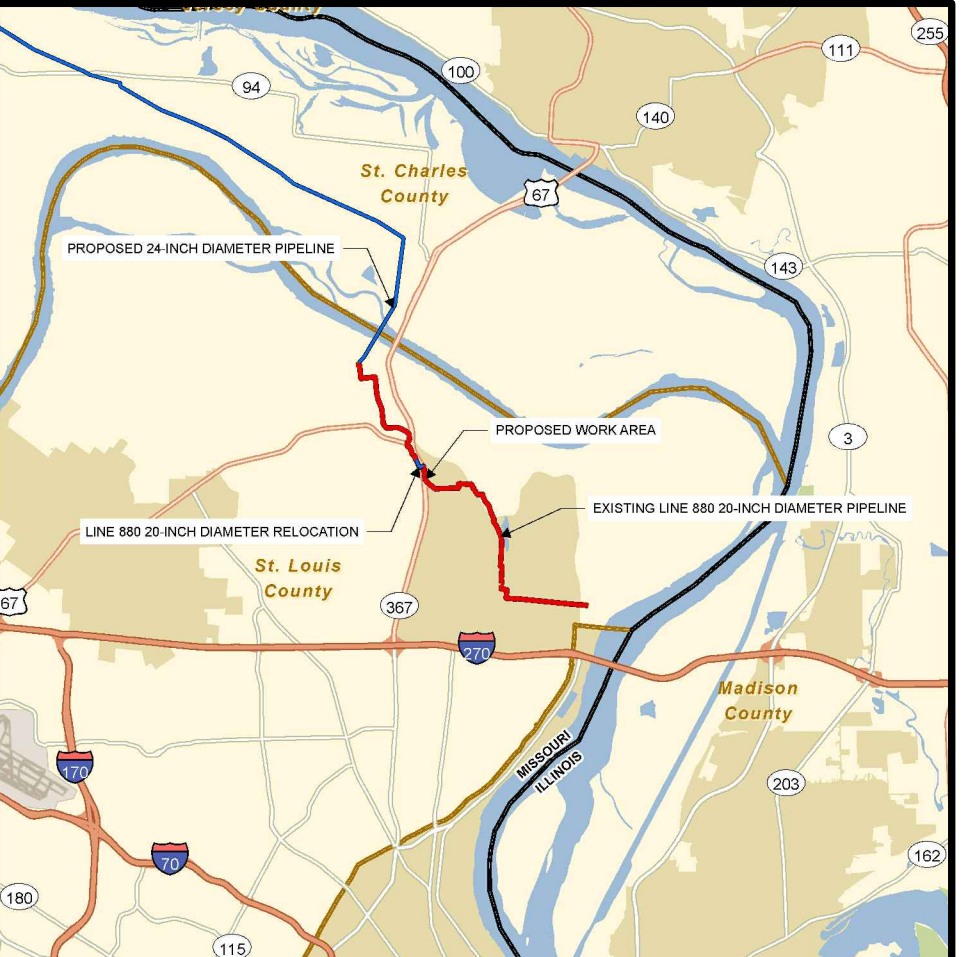


LOCATION MAP
SCALE: N.T.S.




REFERENCE DRAWINGS		REFERENCE DRAWINGS		REVISIONS				REVISIONS				APPROVALS				PREPARED FOR Spire STL Pipeline	PREPARED BY M MOTT MACDONALD	PROJECT SPIRE STL PIPELINE PROJECT EXISTING LINE 880 20-INCH DIAMETER PIPELINE SITE SPECIFIC PLAN ST LOUIS COUNTY, MISSOURI				
DWG. NO.	TITLE	DWG. NO.	TITLE	NO.	REVISIONS	DATE	DRAWN	CK	APPR	NO.	REVISIONS	DATE	DRAWN	CK	APPR				DRAWN BY	DATE	ENG. APPROVAL	DATE
				1	ISSUE FOR FERC	01/2017											SB	10/2016	DGG	10/2016		
																	EB	10/2016	JEV	10/2016		

SPANISH LAKE TOWNSHIP,
ST LOUIS COUNTY, MISSOURI

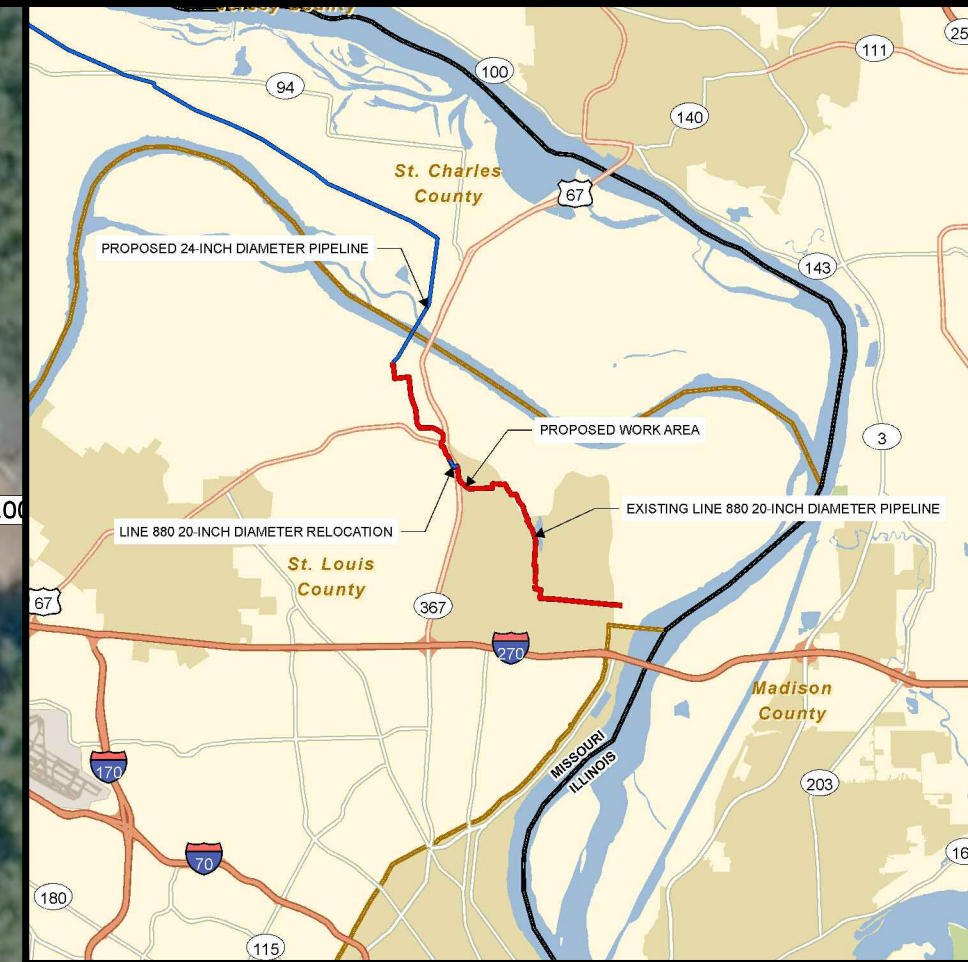

LOCATION MAP
SCALE: N.T.S.

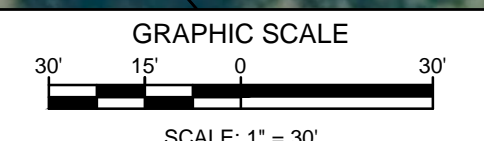

REFERENCE DRAWINGS		REFERENCE DRAWINGS		REVISIONS				REVISIONS				APPROVALS				PREPARED FOR Spire STL Pipeline	PREPARED BY M MOTT MACDONALD	PROJECT SPIRE STL PIPELINE PROJECT EXISTING LINE 880 20-INCH DIAMETER PIPELINE SITE SPECIFIC PLAN ST LOUIS COUNTY, MISSOURI				
DWG. NO.	TITLE	DWG. NO.	TITLE	NO.	REVISIONS	DATE	DRAWN	CK	APPR	NO.	REVISIONS	DATE	DRAWN	CK	APPR				DRAWN BY	DATE	ENG. APPROVAL	DATE
				1	ISSUE FOR FERC	01/2017											SG	10/2016	DGG	10/2016		
																	EB	10/2016	JEV	10/2016		


SPANISH LAKE TOWNSHIP,
ST. LOUIS COUNTY, MISSOURI




REFERENCE DRAWINGS				REVISIONS				REVISIONS				APPROVALS				PREPARED FOR Spire STL Pipeline	PREPARED BY MOTT MACDONALD	PROJECT SPIRE STL PIPELINE PROJECT
DWG. NO.	TITLE	DWG. NO.	TITLE	NO.	REVISIONS	DATE	DRAWN	CK	APPR	NO.	REVISIONS	DATE	DRAWN	CK	APPR			
				1	ISSUE FOR FERC	01/2017												

PREPARED FOR
**Spire
STL Pipeline**
 PREPARED BY
**MOTT
MACDONALD**
 PROJECT
SPIRE STL PIPELINE PROJECT
EXISTING LINE 880 20-INCH DIAMETER PIPELINE
 SITE SPECIFIC PLAN
 ST. LOUIS COUNTY, MISSOURI

ST. FERDINAND TOWNSHIP & SPANISH LAKE TOWNSHIP,
ST. LOUIS COUNTY, MISSOURI

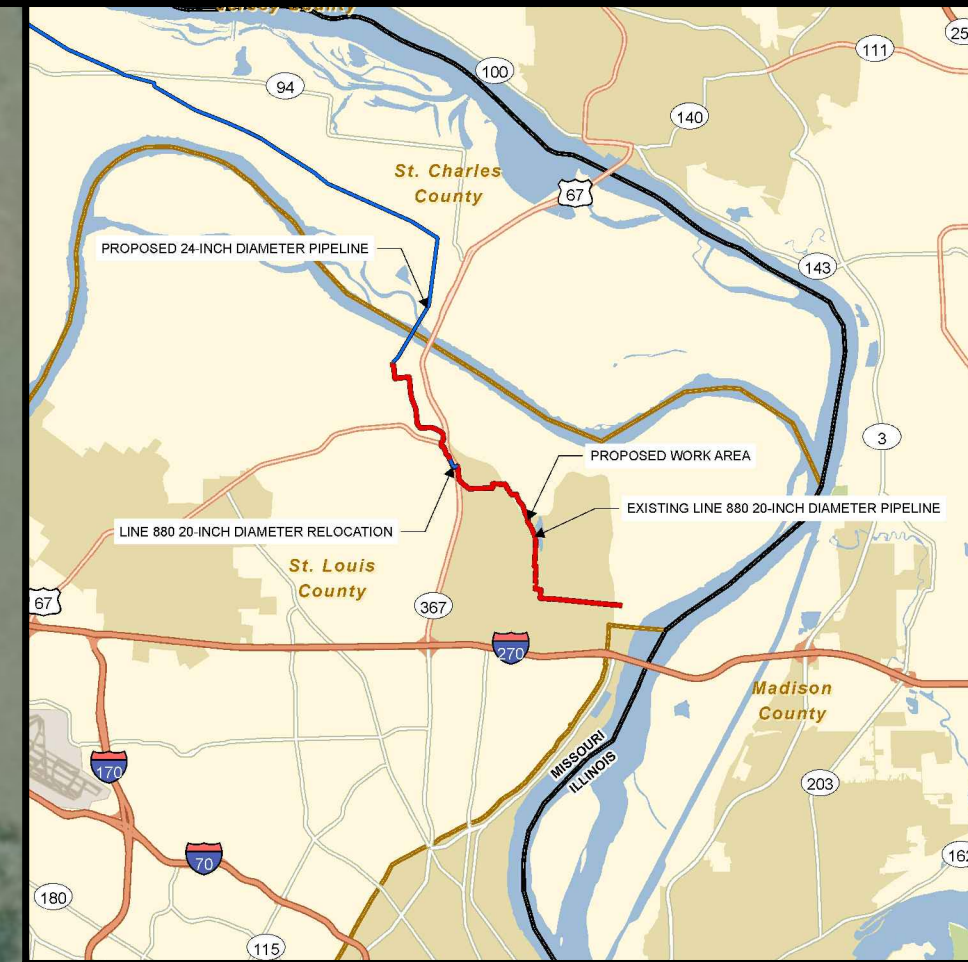

LOCATION MAP
SCALE: N.T.S.

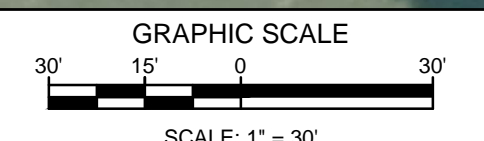


REFERENCE DRAWINGS		REFERENCE DRAWINGS		REVISIONS					REVISIONS					APPROVALS								
DWG. NO.	TITLE	DWG. NO.	TITLE	NO.	REVISIONS	DATE	DRAWN	CK	APPR	NO.	REVISIONS	DATE	DRAWN	CK	APPR	DRAWN BY	DATE	ENG. APPROVAL	DATE	CLIENT APPROVAL	DATE	
				1	ISSUE FOR FERC	01/2017										SB	10/2016	DGG	10/2016			
																EB	10/2016	JEW	10/2016			

PREPARED FOR
Spire STL Pipeline


PREPARED BY
MOTT MACDONALD

SPiRE STL PIPELINE PROJECT
EXISTING LINE 880 20-INCH DIAMETER PIPELINE
SITE SPECIFIC PLAN
ST. LOUIS COUNTY, MISSOURI

ST. FERDINAND TOWNSHIP,
ST. LOUIS COUNTY, MISSOURI

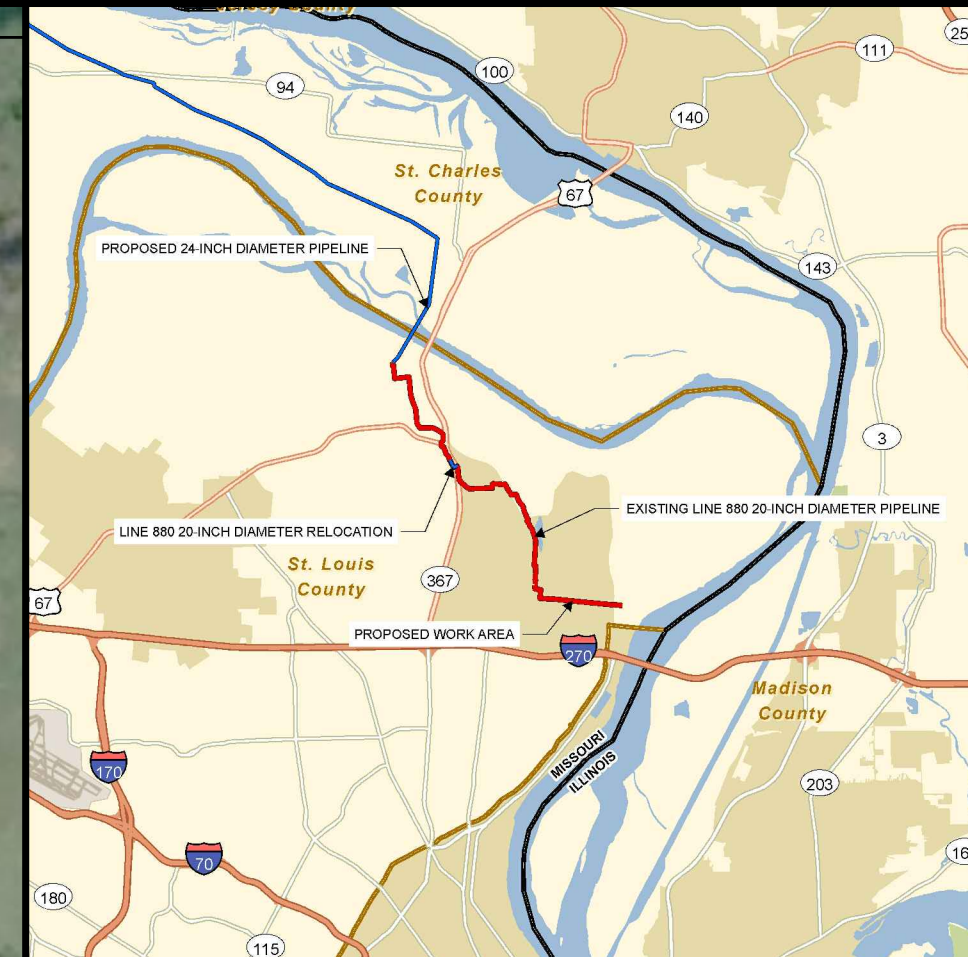

LOCATION MAP
SCALE: N.T.S.

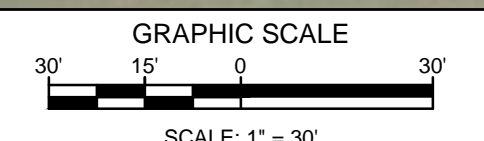

REFERENCE DRAWINGS		REFERENCE DRAWINGS		REVISIONS				REVISIONS				APPROVALS										
DWG. NO.	TITLE	DWG. NO.	TITLE	NO.	REVISIONS	DATE	DRAWN	CK	APPR	NO.	REVISIONS	DATE	DRAWN	CK	APPR	DRAWN BY	DATE	ENG. APPROVAL	DATE	CLIENT APPROVAL	DATE	
				1	ISSUE FOR FERC	01/2017										AK	10/2016	DGG	10/2016			
																EB	10/2016	JEV	10/2016			

PREPARED FOR
Spire STL Pipeline

PREPARED BY
MOTT MACDONALD

SPIRE STL PIPELINE PROJECT
EXISTING LINE 880 20-INCH DIAMETER PIPELINE
SITE SPECIFIC PLAN
ST. LOUIS COUNTY, MISSOURI